



PLAN DE SITUATIE - ZONA IMPREJMUITA DEPOZIT NECONFORM DESEURI MURFATLAR

imprejmuire gard metalic
L=787mp

imprejmuire gard metalic
L=787mp

Intocmit de catre
ing. Zaharia Sorin


SC IRIDEX GROUP IMPORT EXPORT SA
30.09.2015


drum expozitie - piata

drum expozitie - piata


suprafata imprejmuita
S=25563mp

imprejmuire gard metalic
L=787mp

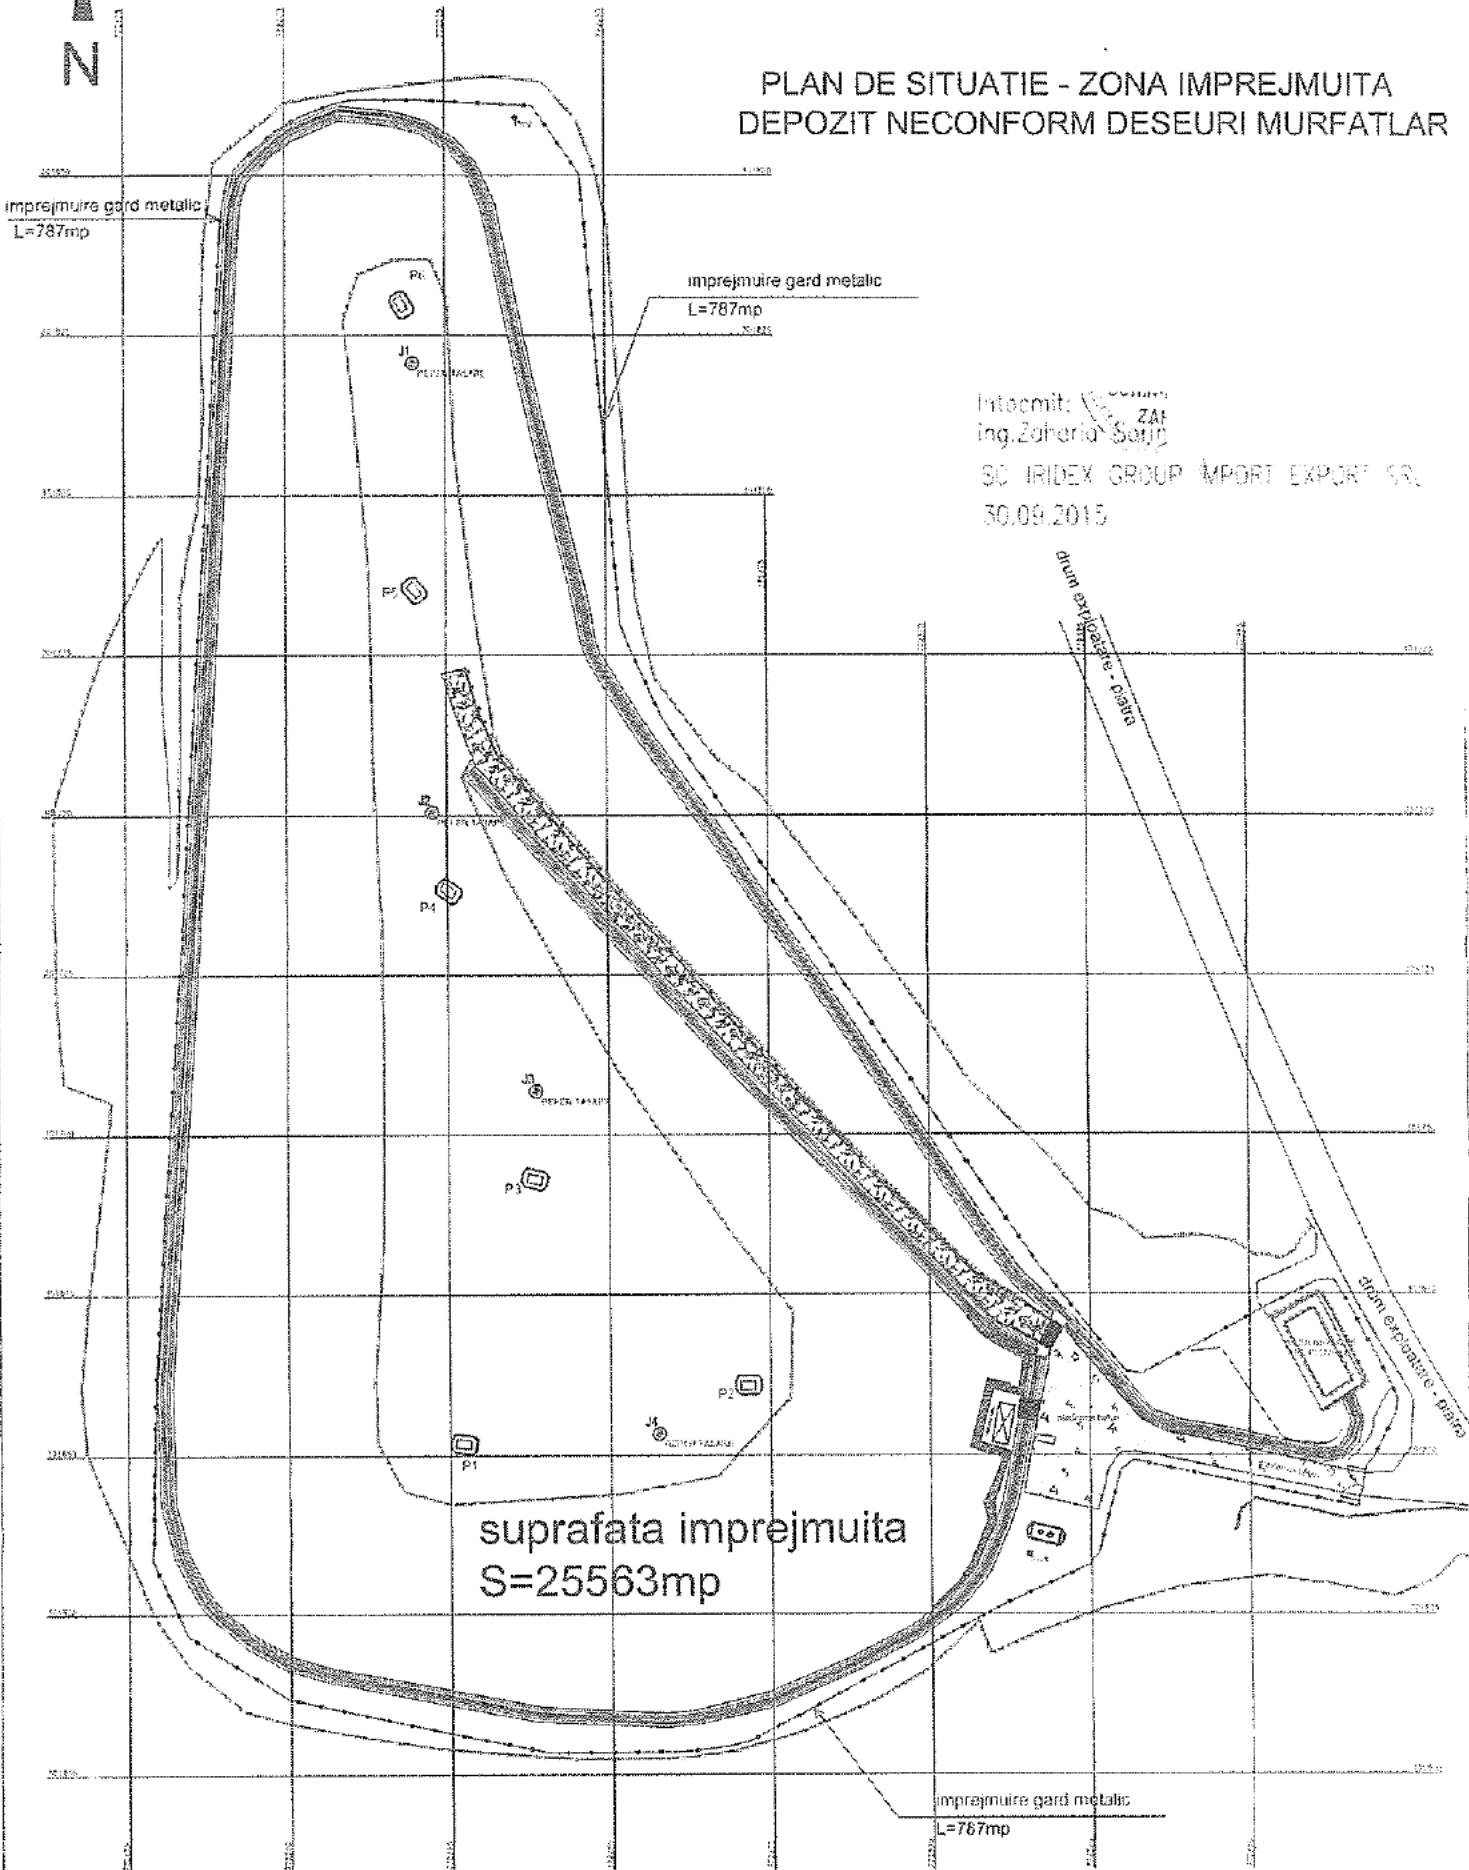


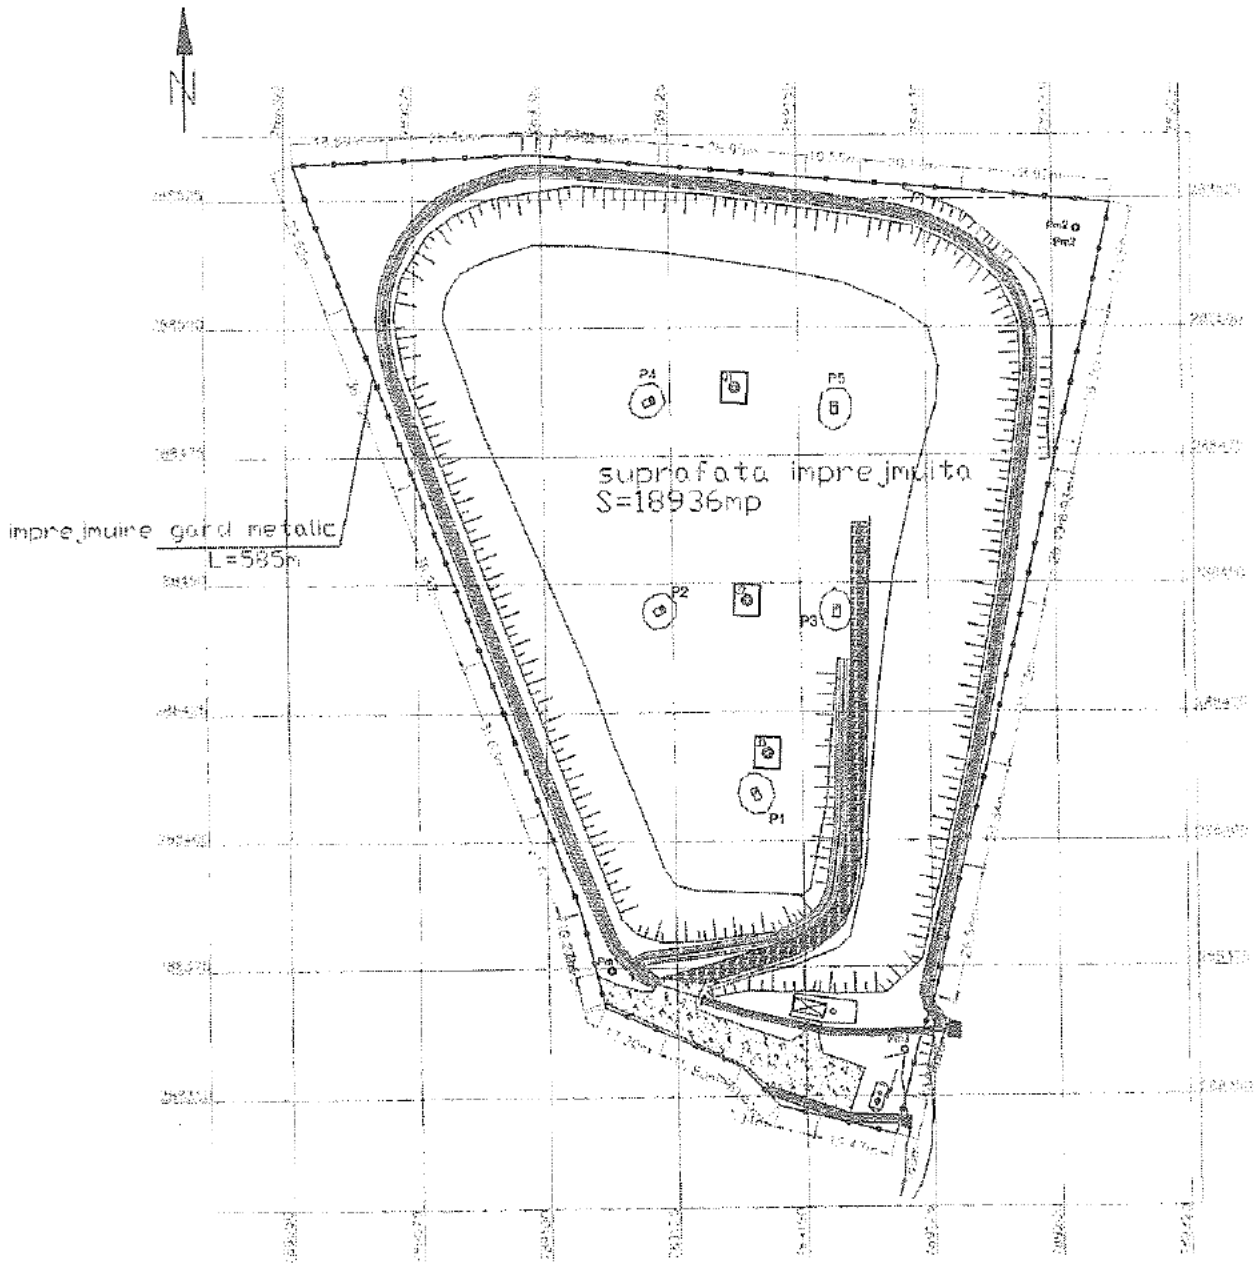


Intocmit: ing. Zaharia 30.09.15	Verificat	Aprobat	Data 30.09.2015	Scara 1:1000
SC IRIDEX GROUP IMPORT EXPORT SPL		PLAN DE SITUATIE - ZONA IMPREJMUITA DEPOZIT NECONFORM DESEURI TECHIRGHIOI		
INCHIDERI DEPOZITE NECONFORME			Editie	Plan nr.

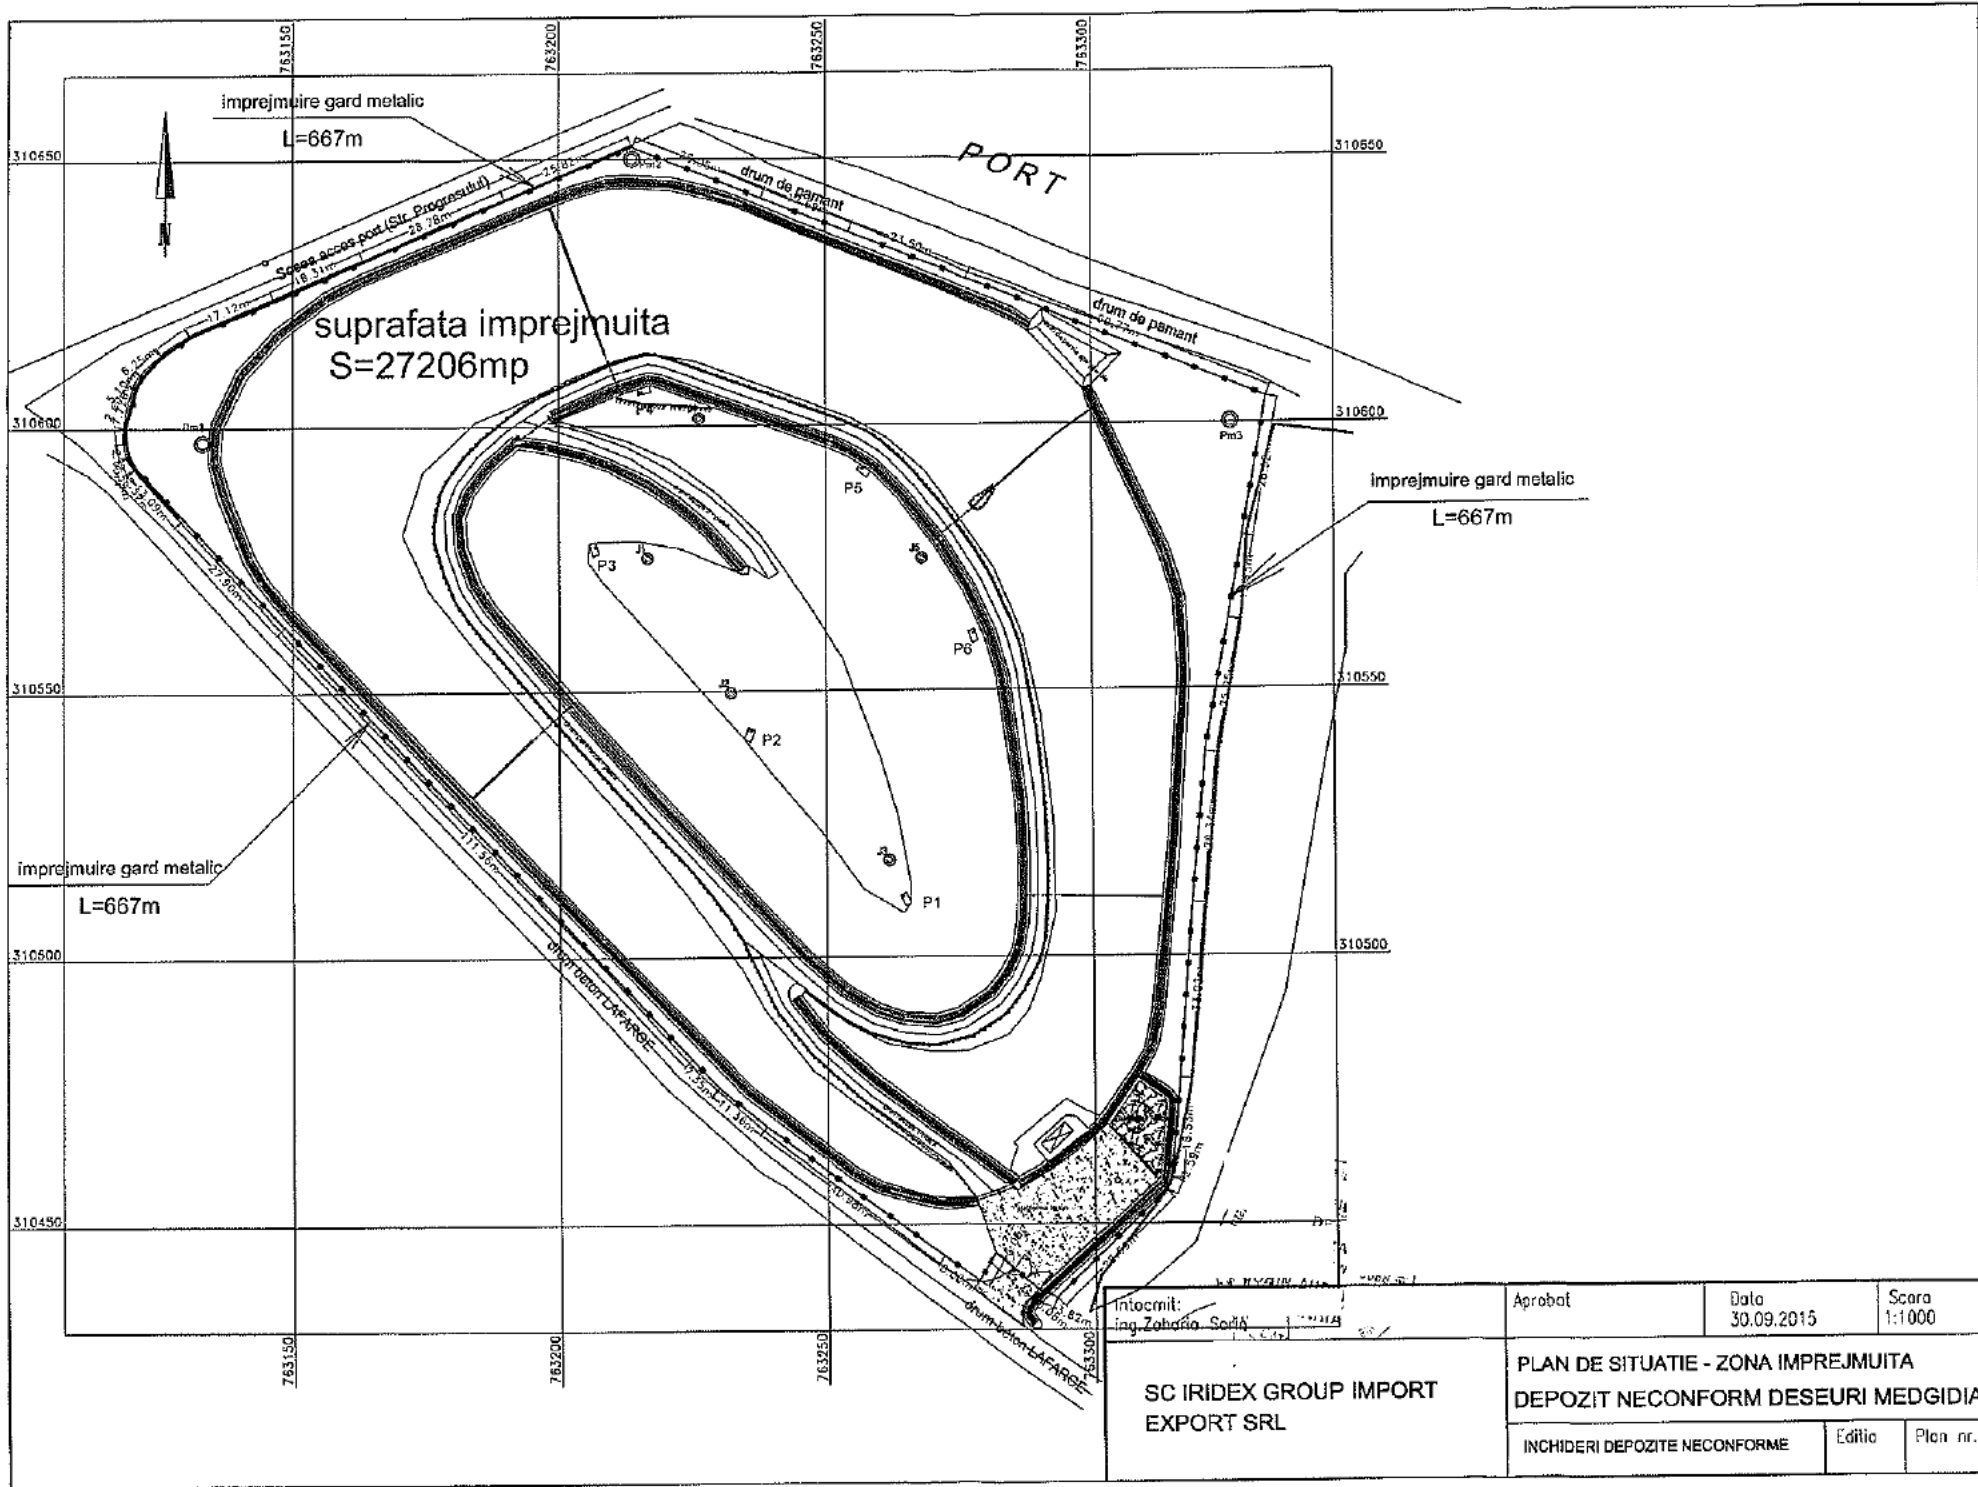

Intocmit: Ing. Zoltan Sorin	Aprobat	Data 30.09.2015	Scara 1:1000
SC IRIDEX GROUP IMPORT EXPORT SRL	PLAN DE SITUATIE - ZONA IMPREJMUITA DEPOZIT NECONFORM DESEURI MEDGIDIA		
	INCHIDERI DEPOZITE NECONFORME	Editie	Plan nr.

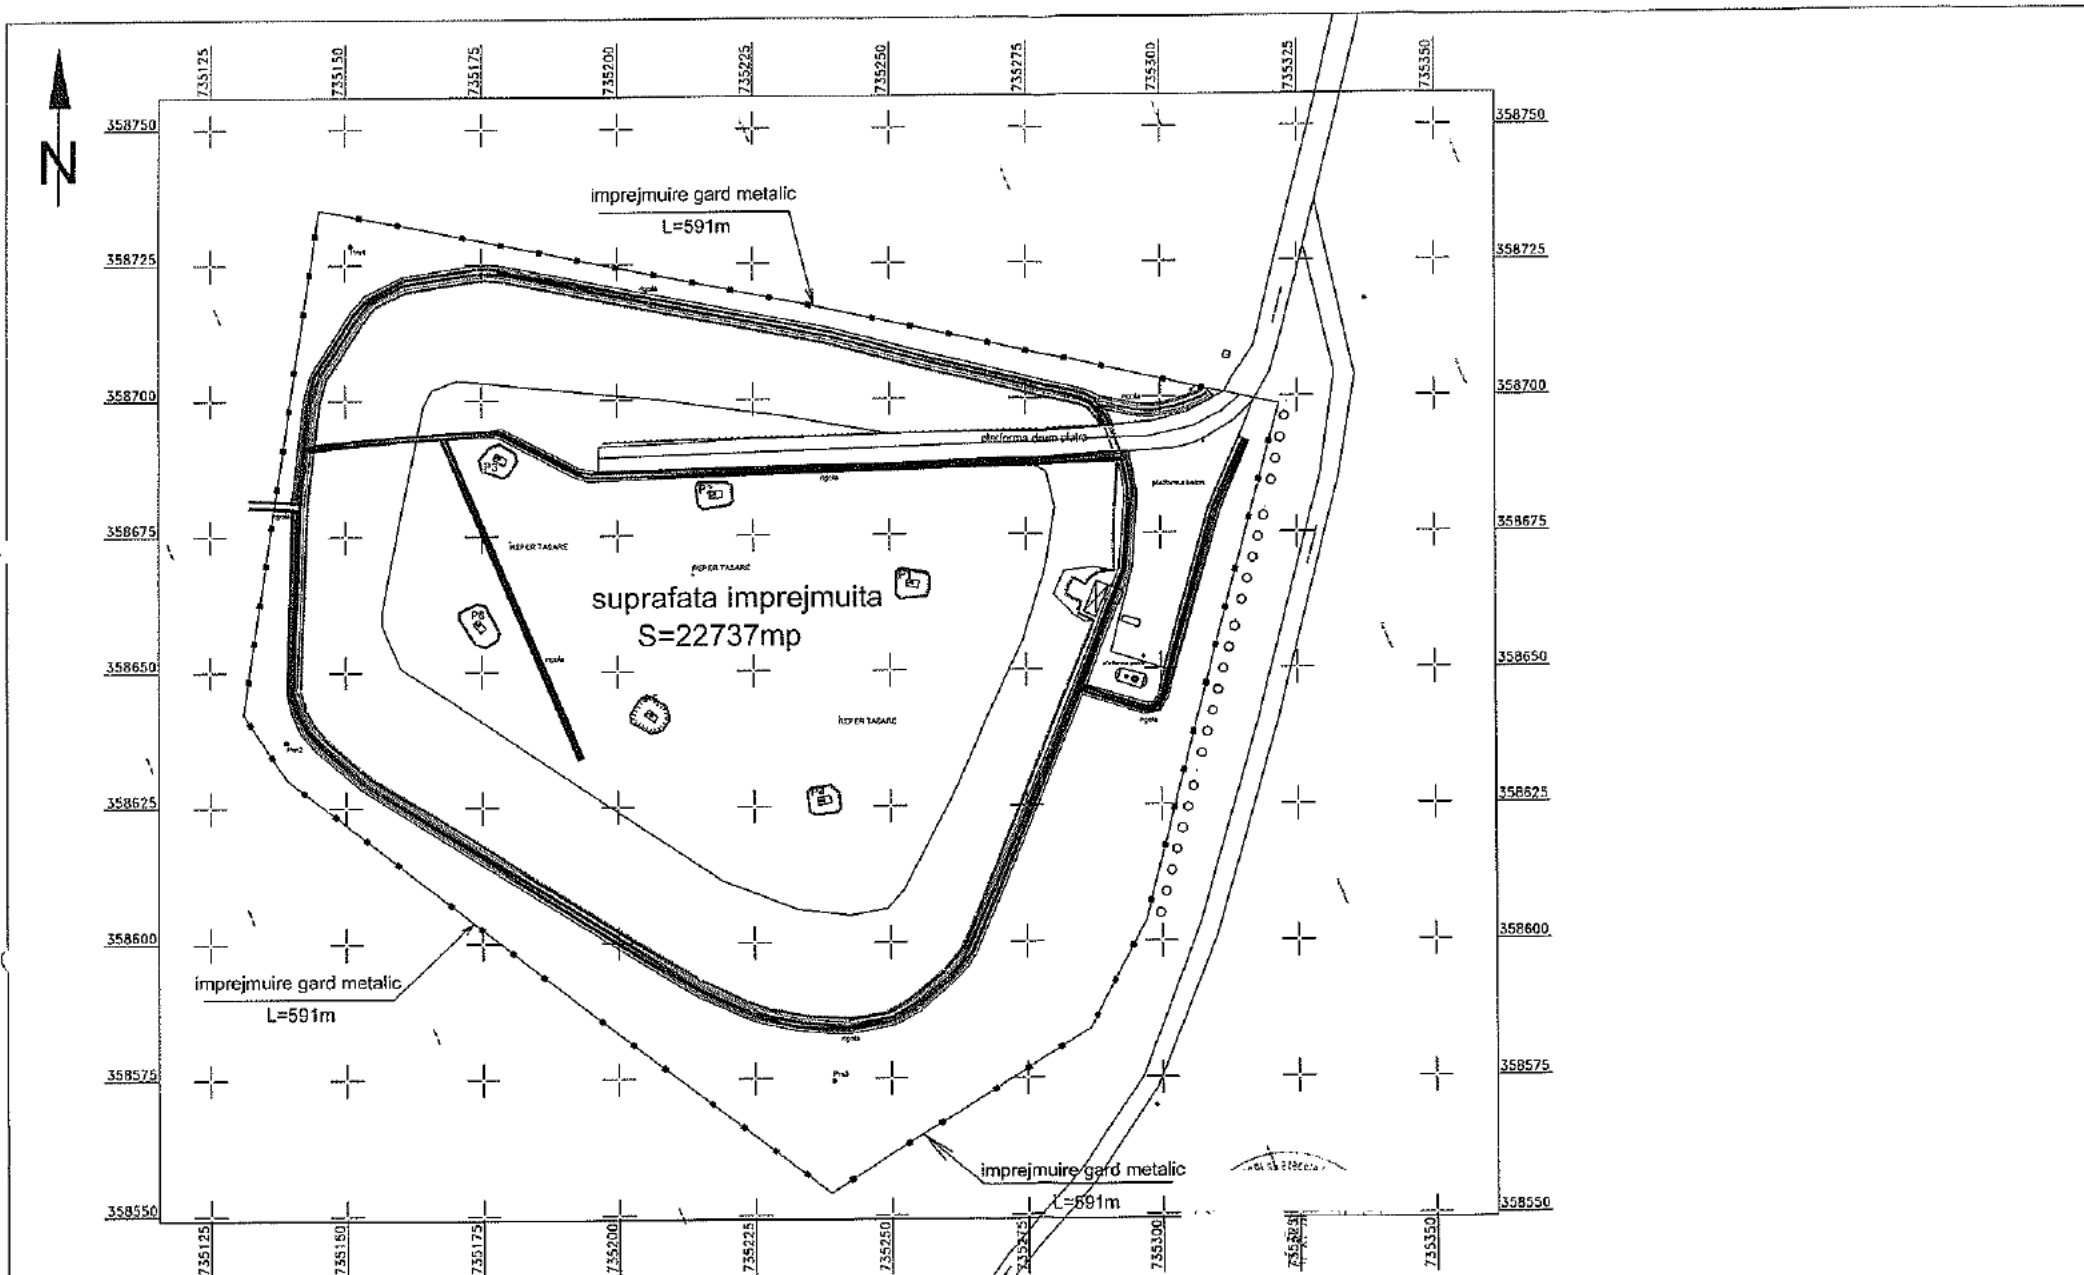

Intocmit ing. Zoltan	Verificat	Aprobat	Data 30.09.2015	Scara 1:1000
SC IRIDEX GROUP IMPORT EXPORT SRL		PLAN DE SITUATIE - ZONA IMPREJMUITA DEPOZIT NECONFORM DESEURI HARSOVA		
		INCHIDERI DEPOZITE NECONFORME	Editia	Plan nr.

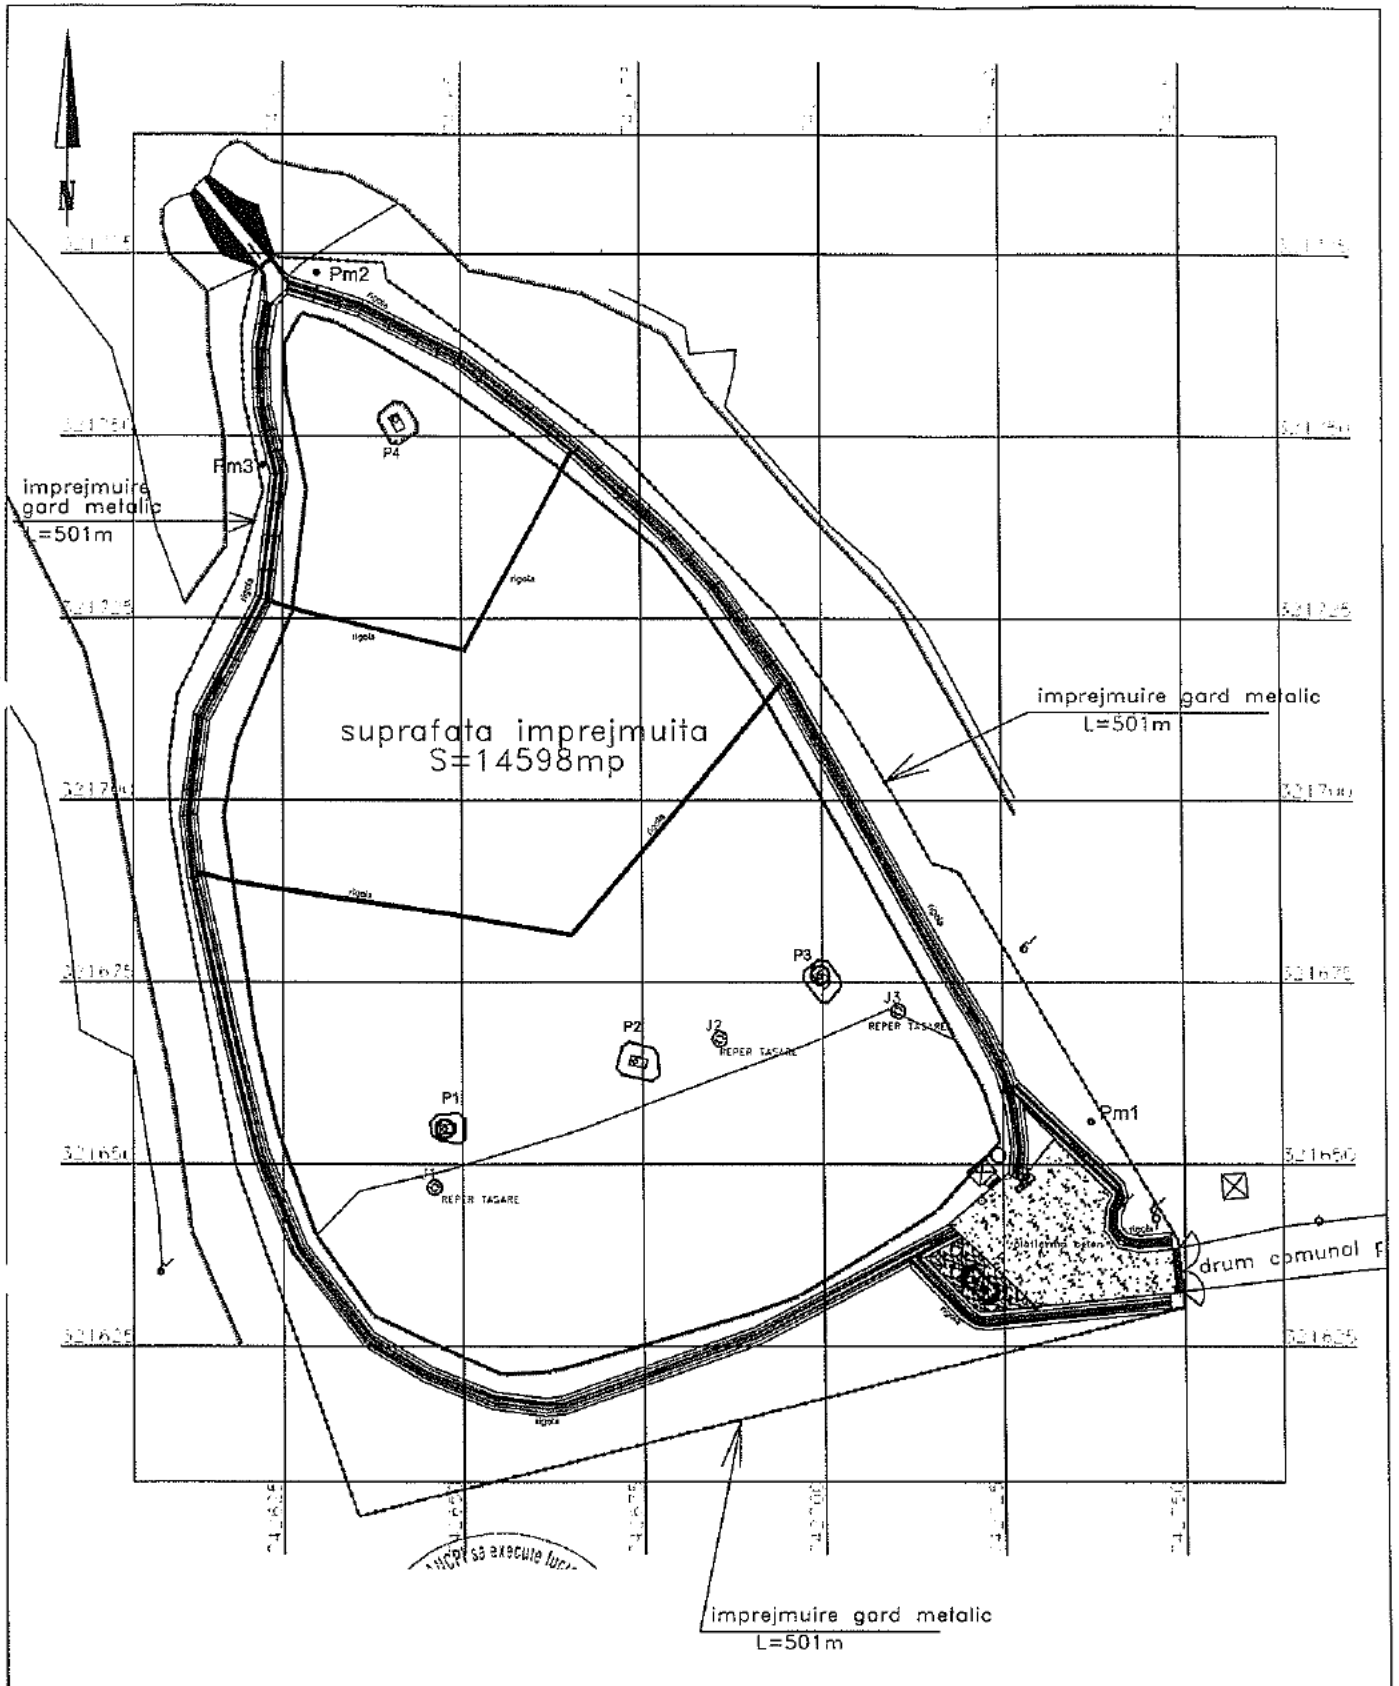

Infocmit: ing. Zaharia Sorin	Aprobat	Data 30.09.2015	Scara 1:1000
SC IRIDEX GROUP IMPORT EXPORT SRL	PLAN DE SITUATIE – ZONA IMPREJMUITA DEPOZIT NECONFORM DESEURI CERNAVODA		
	INCHIDERI DEPOZITE NECONFORME	Editia	Plan nr.