




# PLAN DE SITUATIE - ZONA IMPREJMUITA DEPOZIT NECONFORM DESEURI MURFATLAR

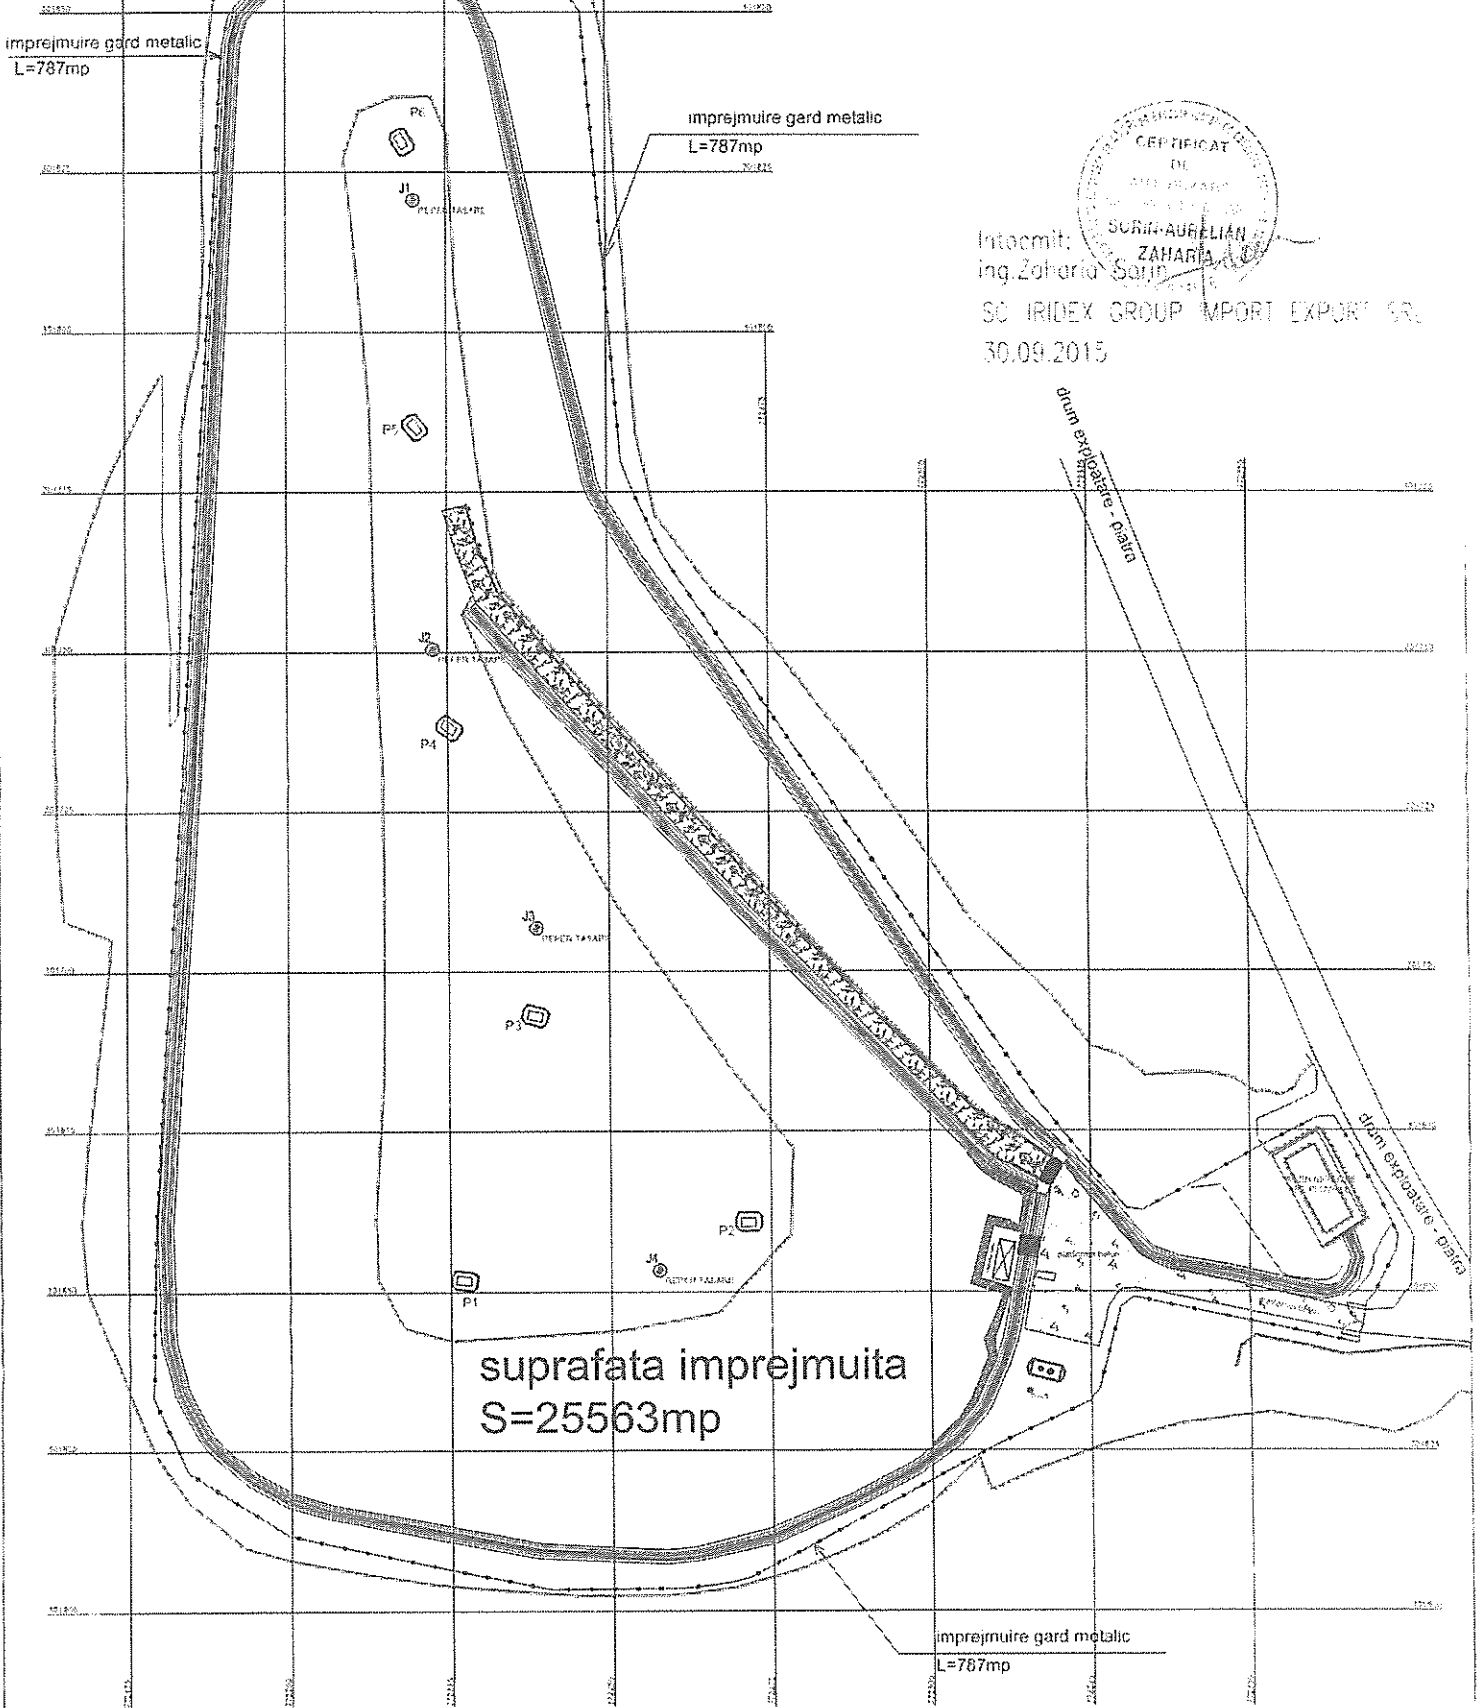


Intocmit:  
ing. Zaharia Sorin  
SC IRIDEX GROUP IMPORT EXPORT SA  
30.09.2015


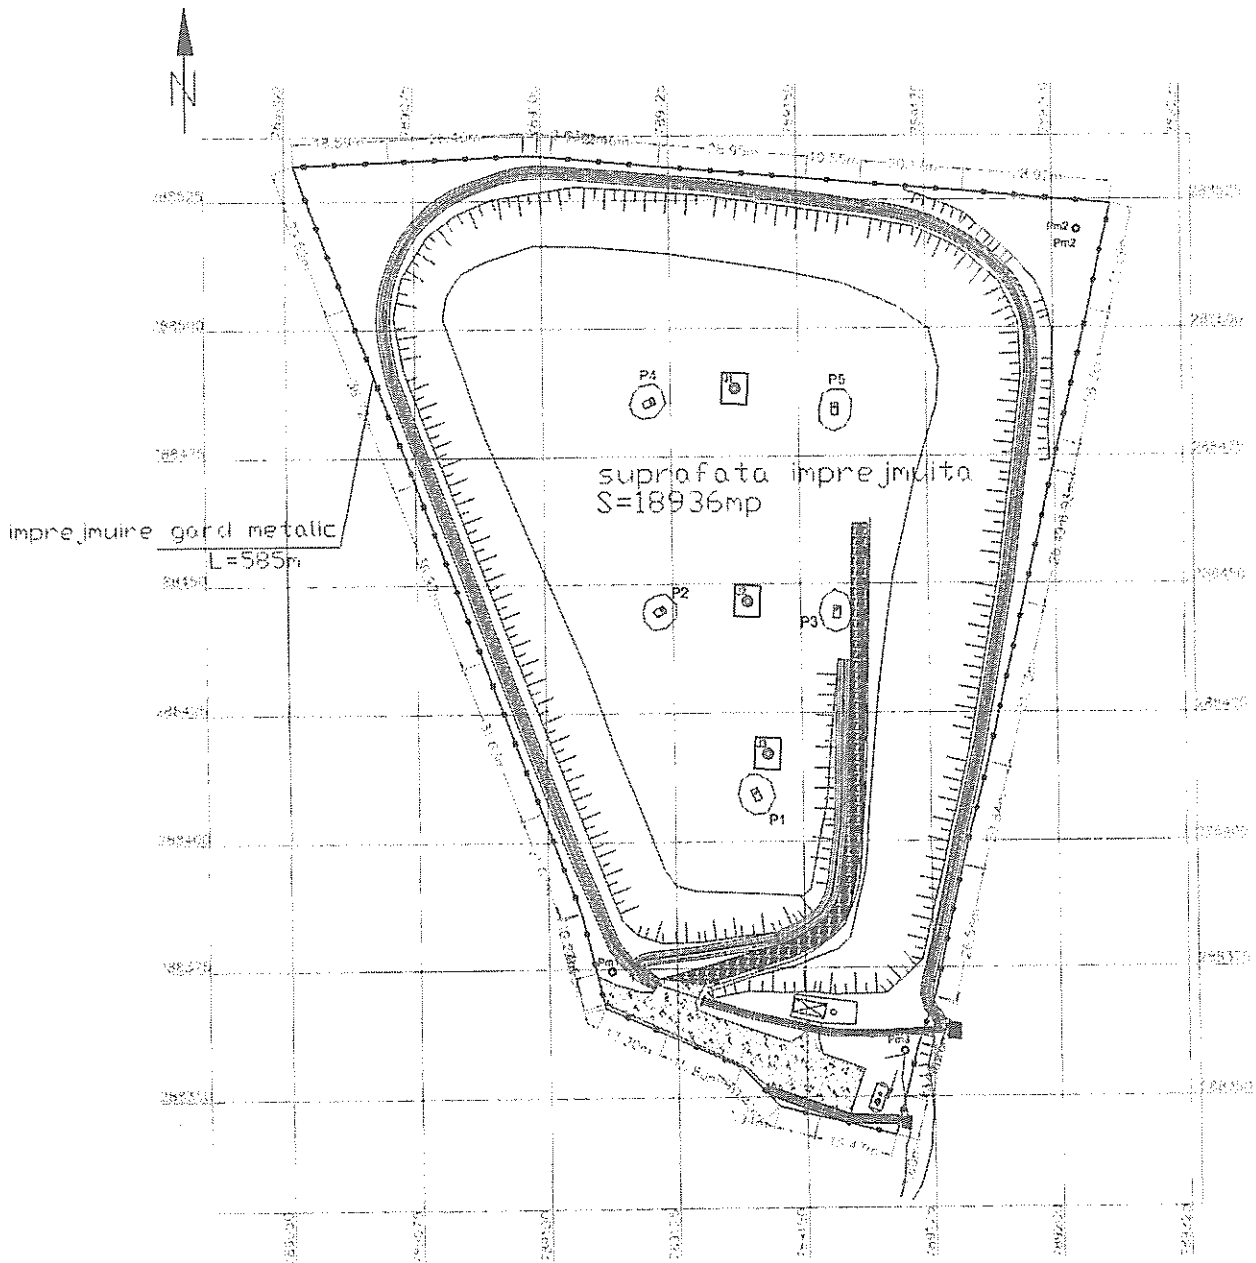


Intocmit: ing. Zaharia Sorin	Verificat	Aprobat	Data 30.09.2015	Scara 1:1000
SC IRIDEX GROUP IMPORT EXPORT SPL		PLAN DE SITUATIE - ZONA IMPREJMUITA DEPOZIT NECONFORM DESEURI TECHIRGHIOI		
INCHIDERI DEPOZITE NECONFORME			Editia	Plan nr.

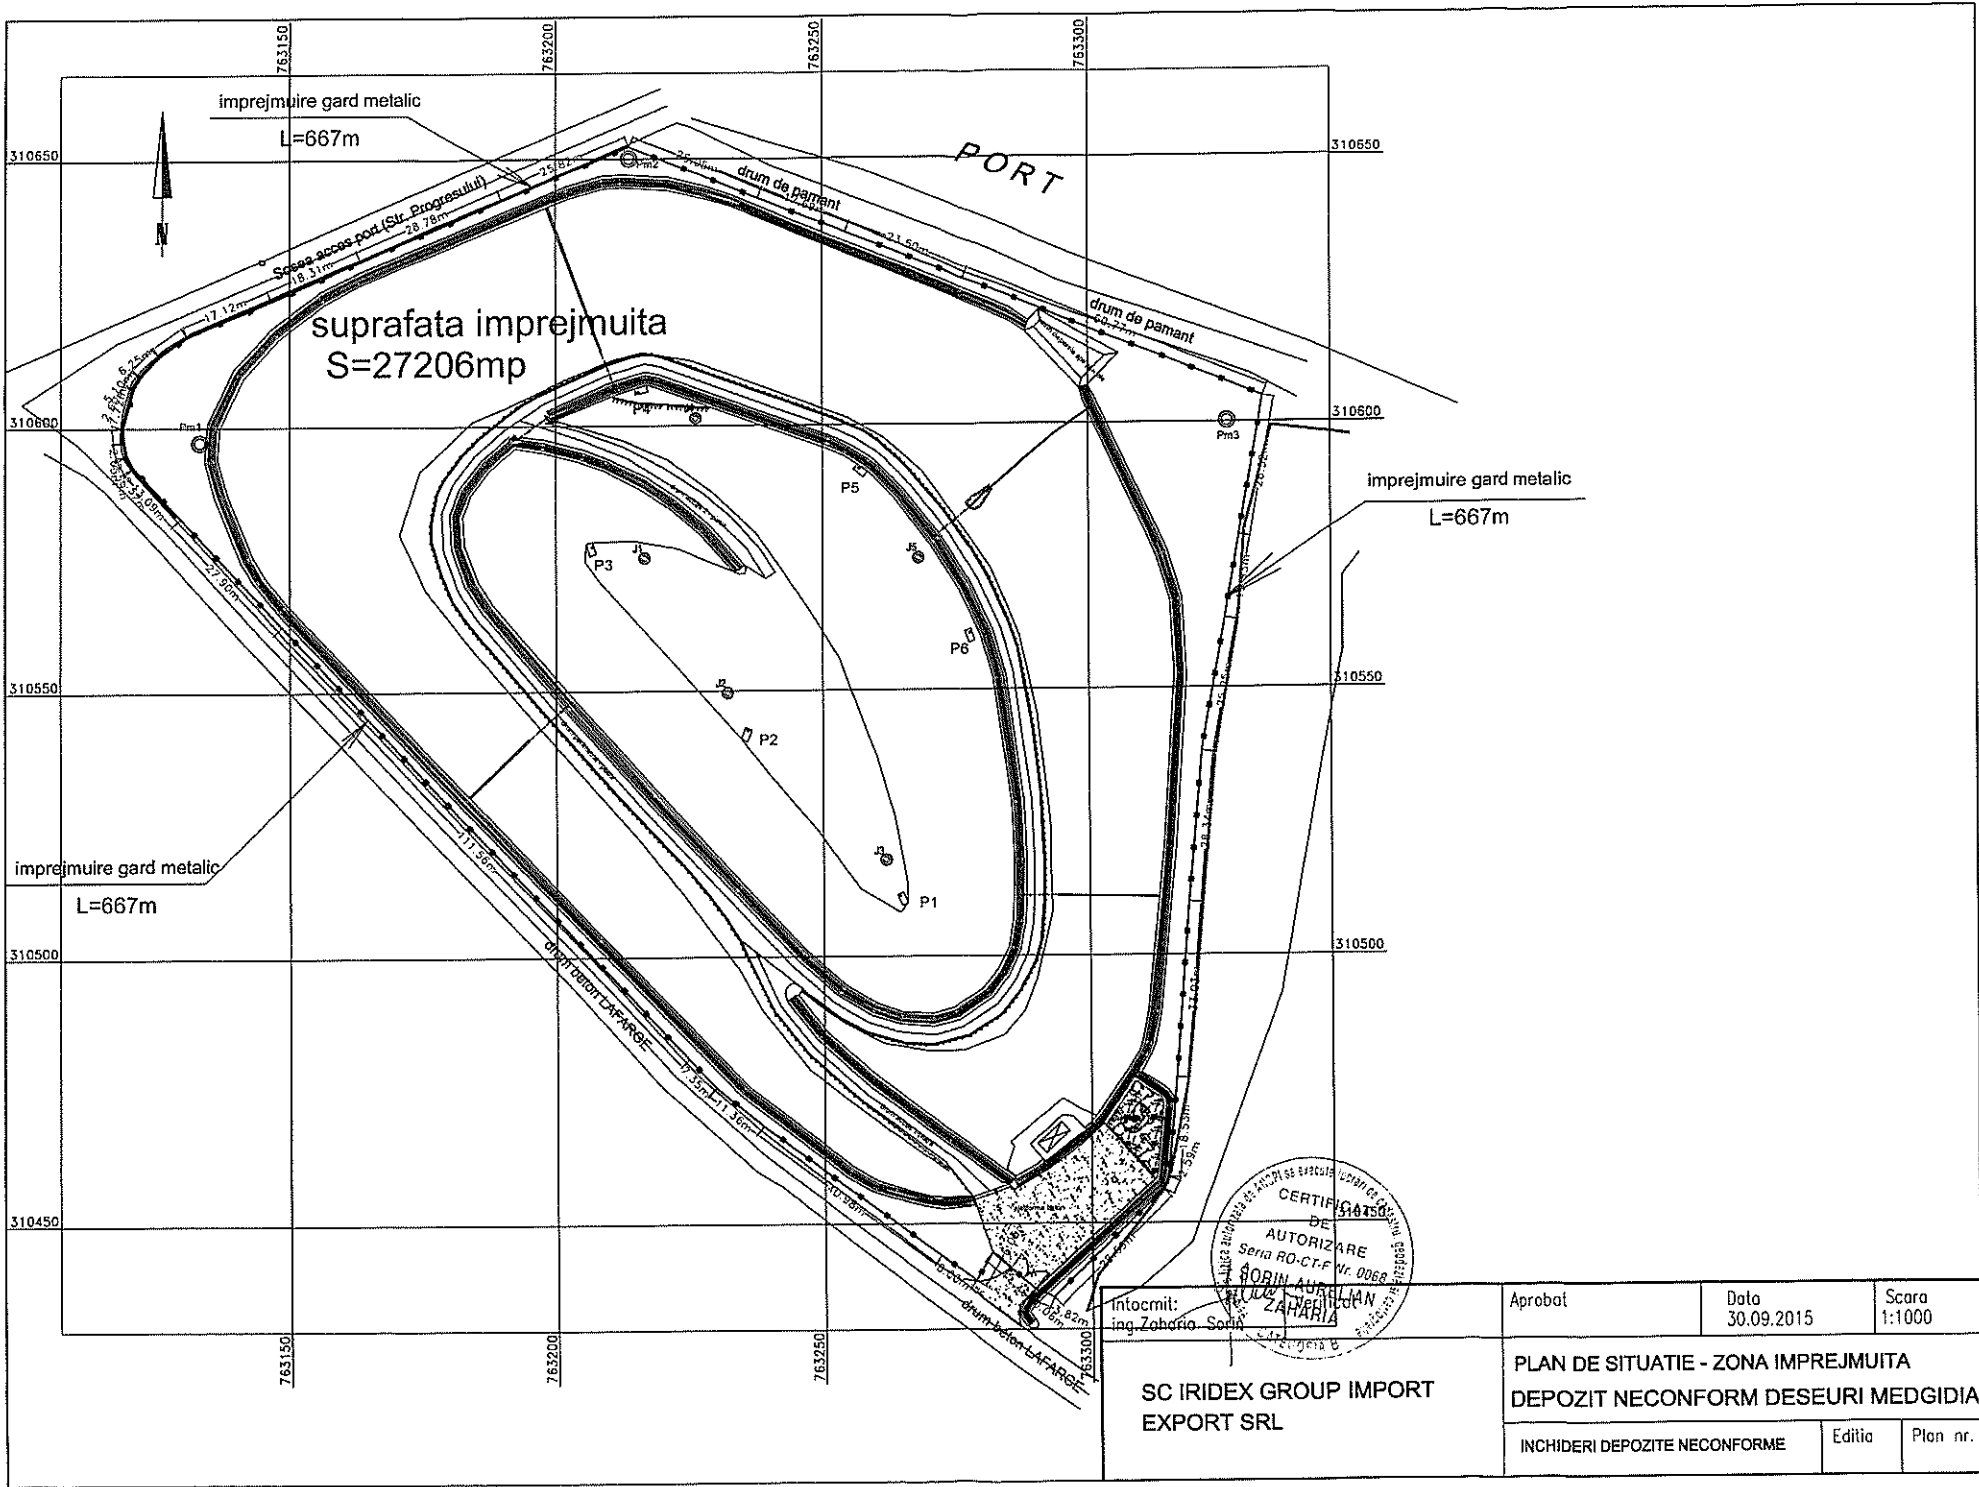


Intocmit: ing. Zoharia Sorina	Aprobat	Data 30.09.2015	Scara 1:1000
SC IRIDEX GROUP IMPORT EXPORT SRL	PLAN DE SITUATIE - ZONA IMPREJMUITA DEPOZIT NECONFORM DESEURI MEDGIDIA		
	INCHIDERI DEPOZITE NECONFORME	Editia	Plan nr.

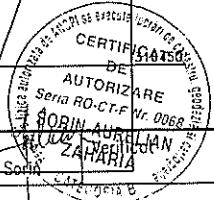

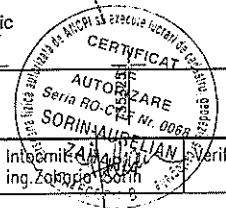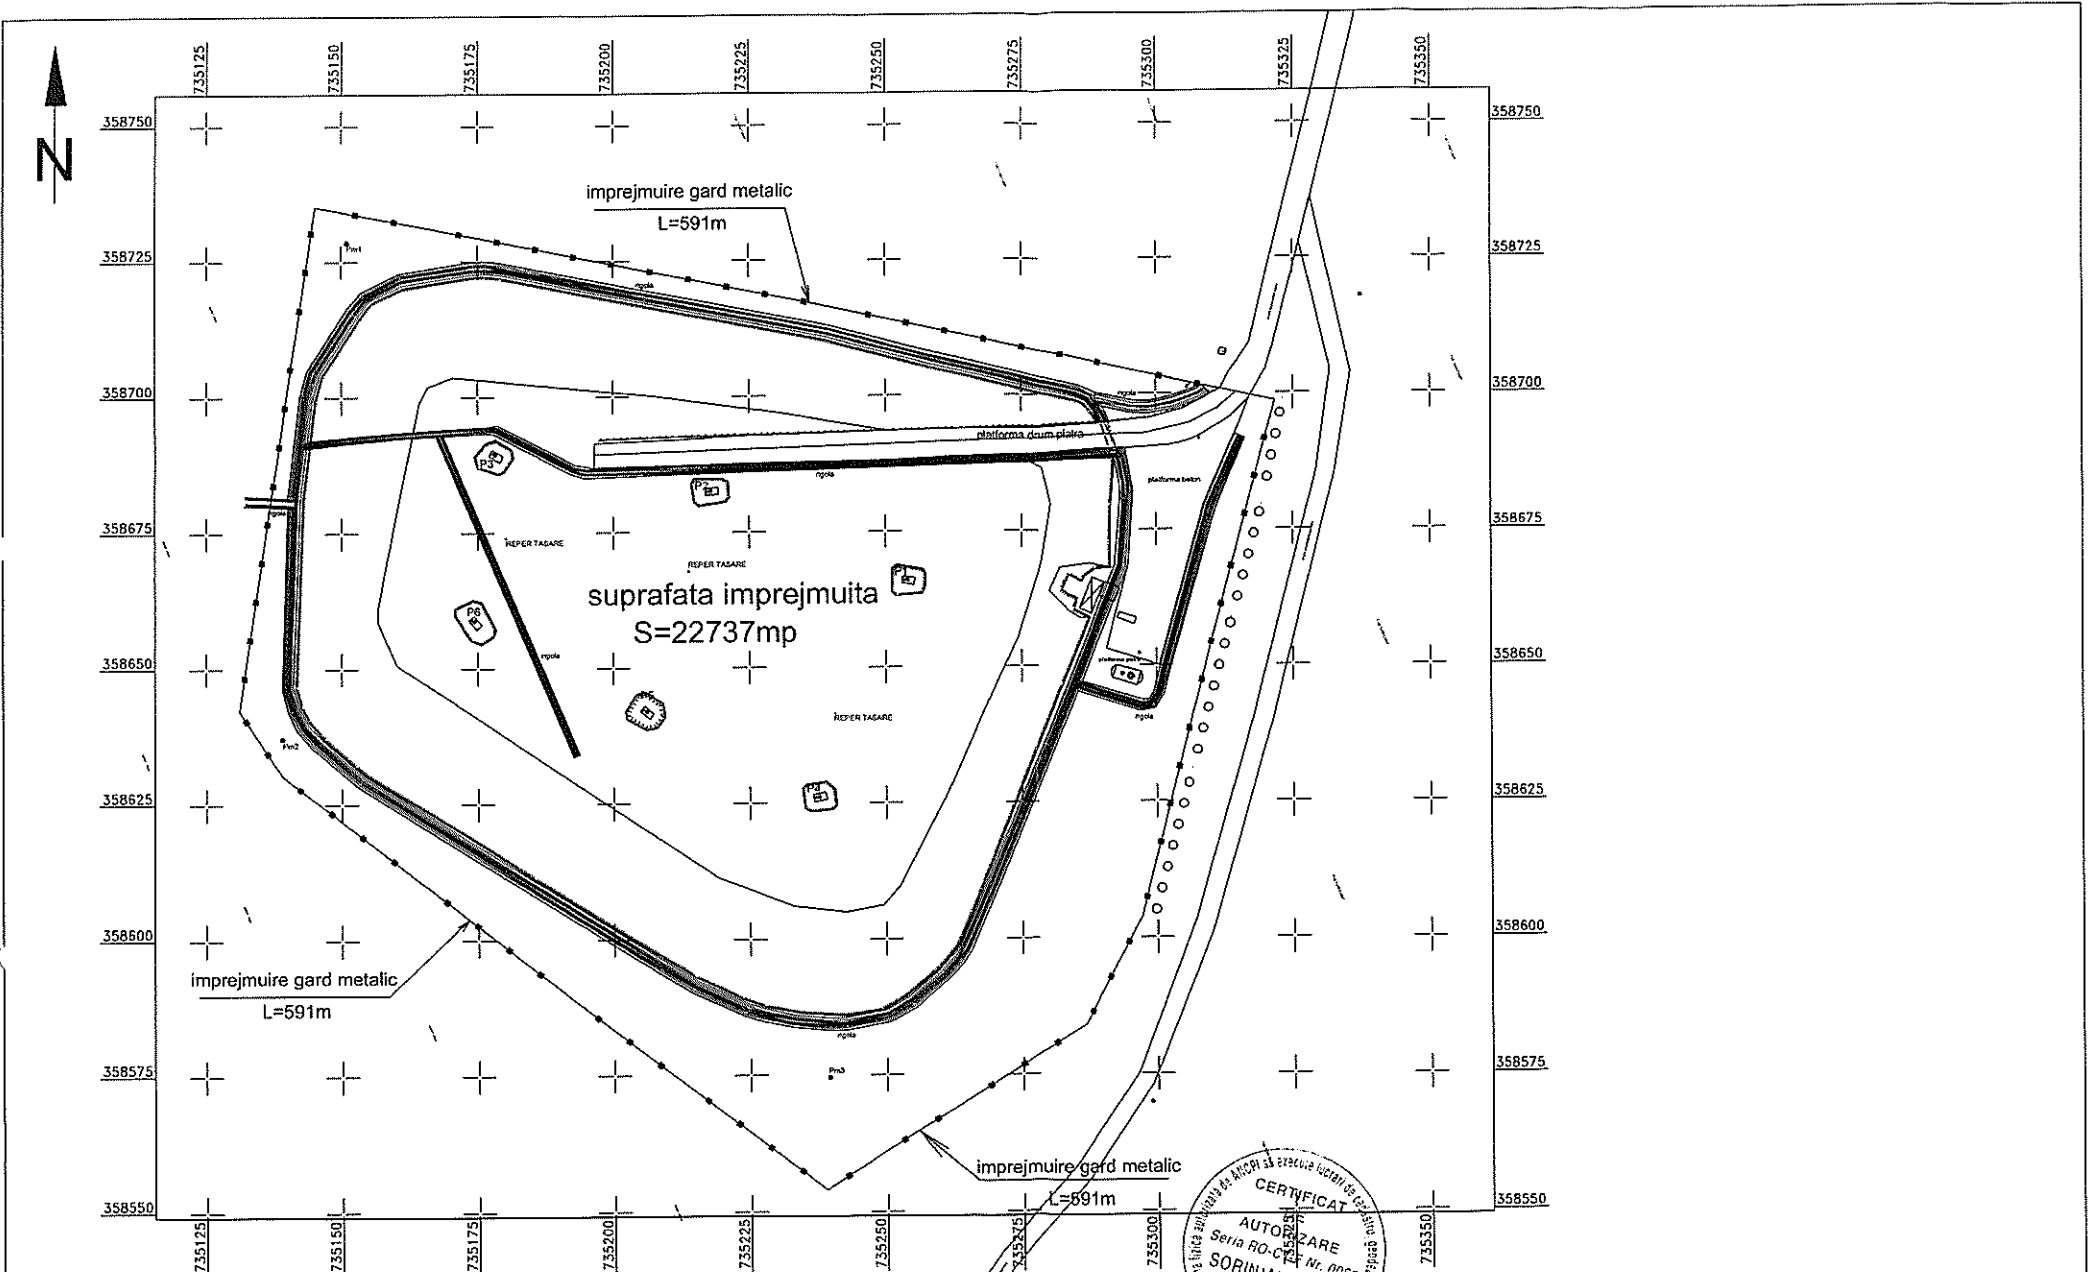

Intenit ing. Z...	Verificat	Aprobat	Data 30.09.2015	Scara 1:1000
SC IRIDEX GROUP IMPORT EXPORT SRL		PLAN DE SITUATIE - ZONA IMPREJMUITA DEPOZIT NECONFORM DESEURI HARSOVA		
		INCHIDERI DEPOZITE NECONFORME	Editia	Plan nr.

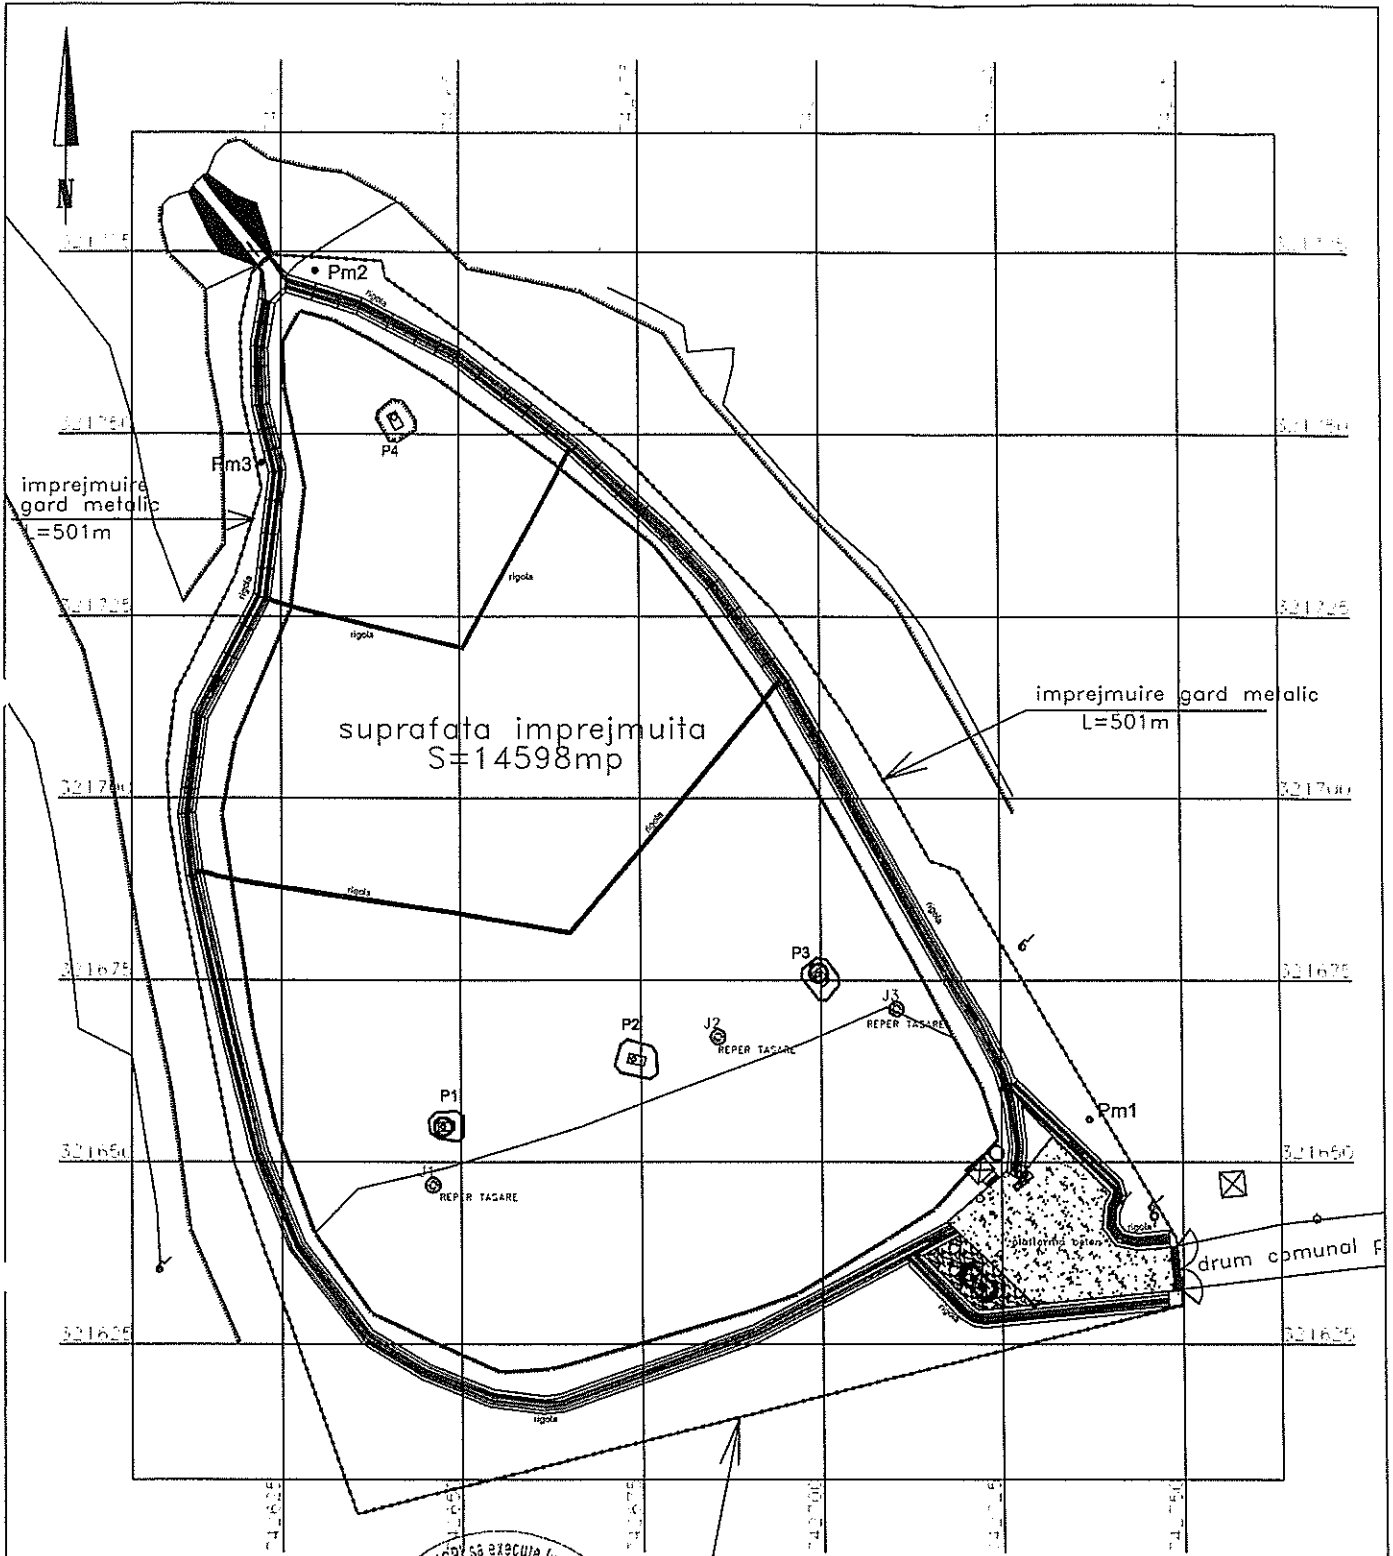

Intocmit: ing. Zaharia Sorin	Aprobat	Data 30.09.2015	Scara 1:1000
SC IRIDEX GROUP IMPORT EXPORT SRL	PLAN DE SITUATIE – ZONA IMPREJMUITA DEPOZIT NECONFORM DESEURI CERNAVODA		
	INCHIDERI DEPOZITE NECONFORME	Editia	Plan nr.