


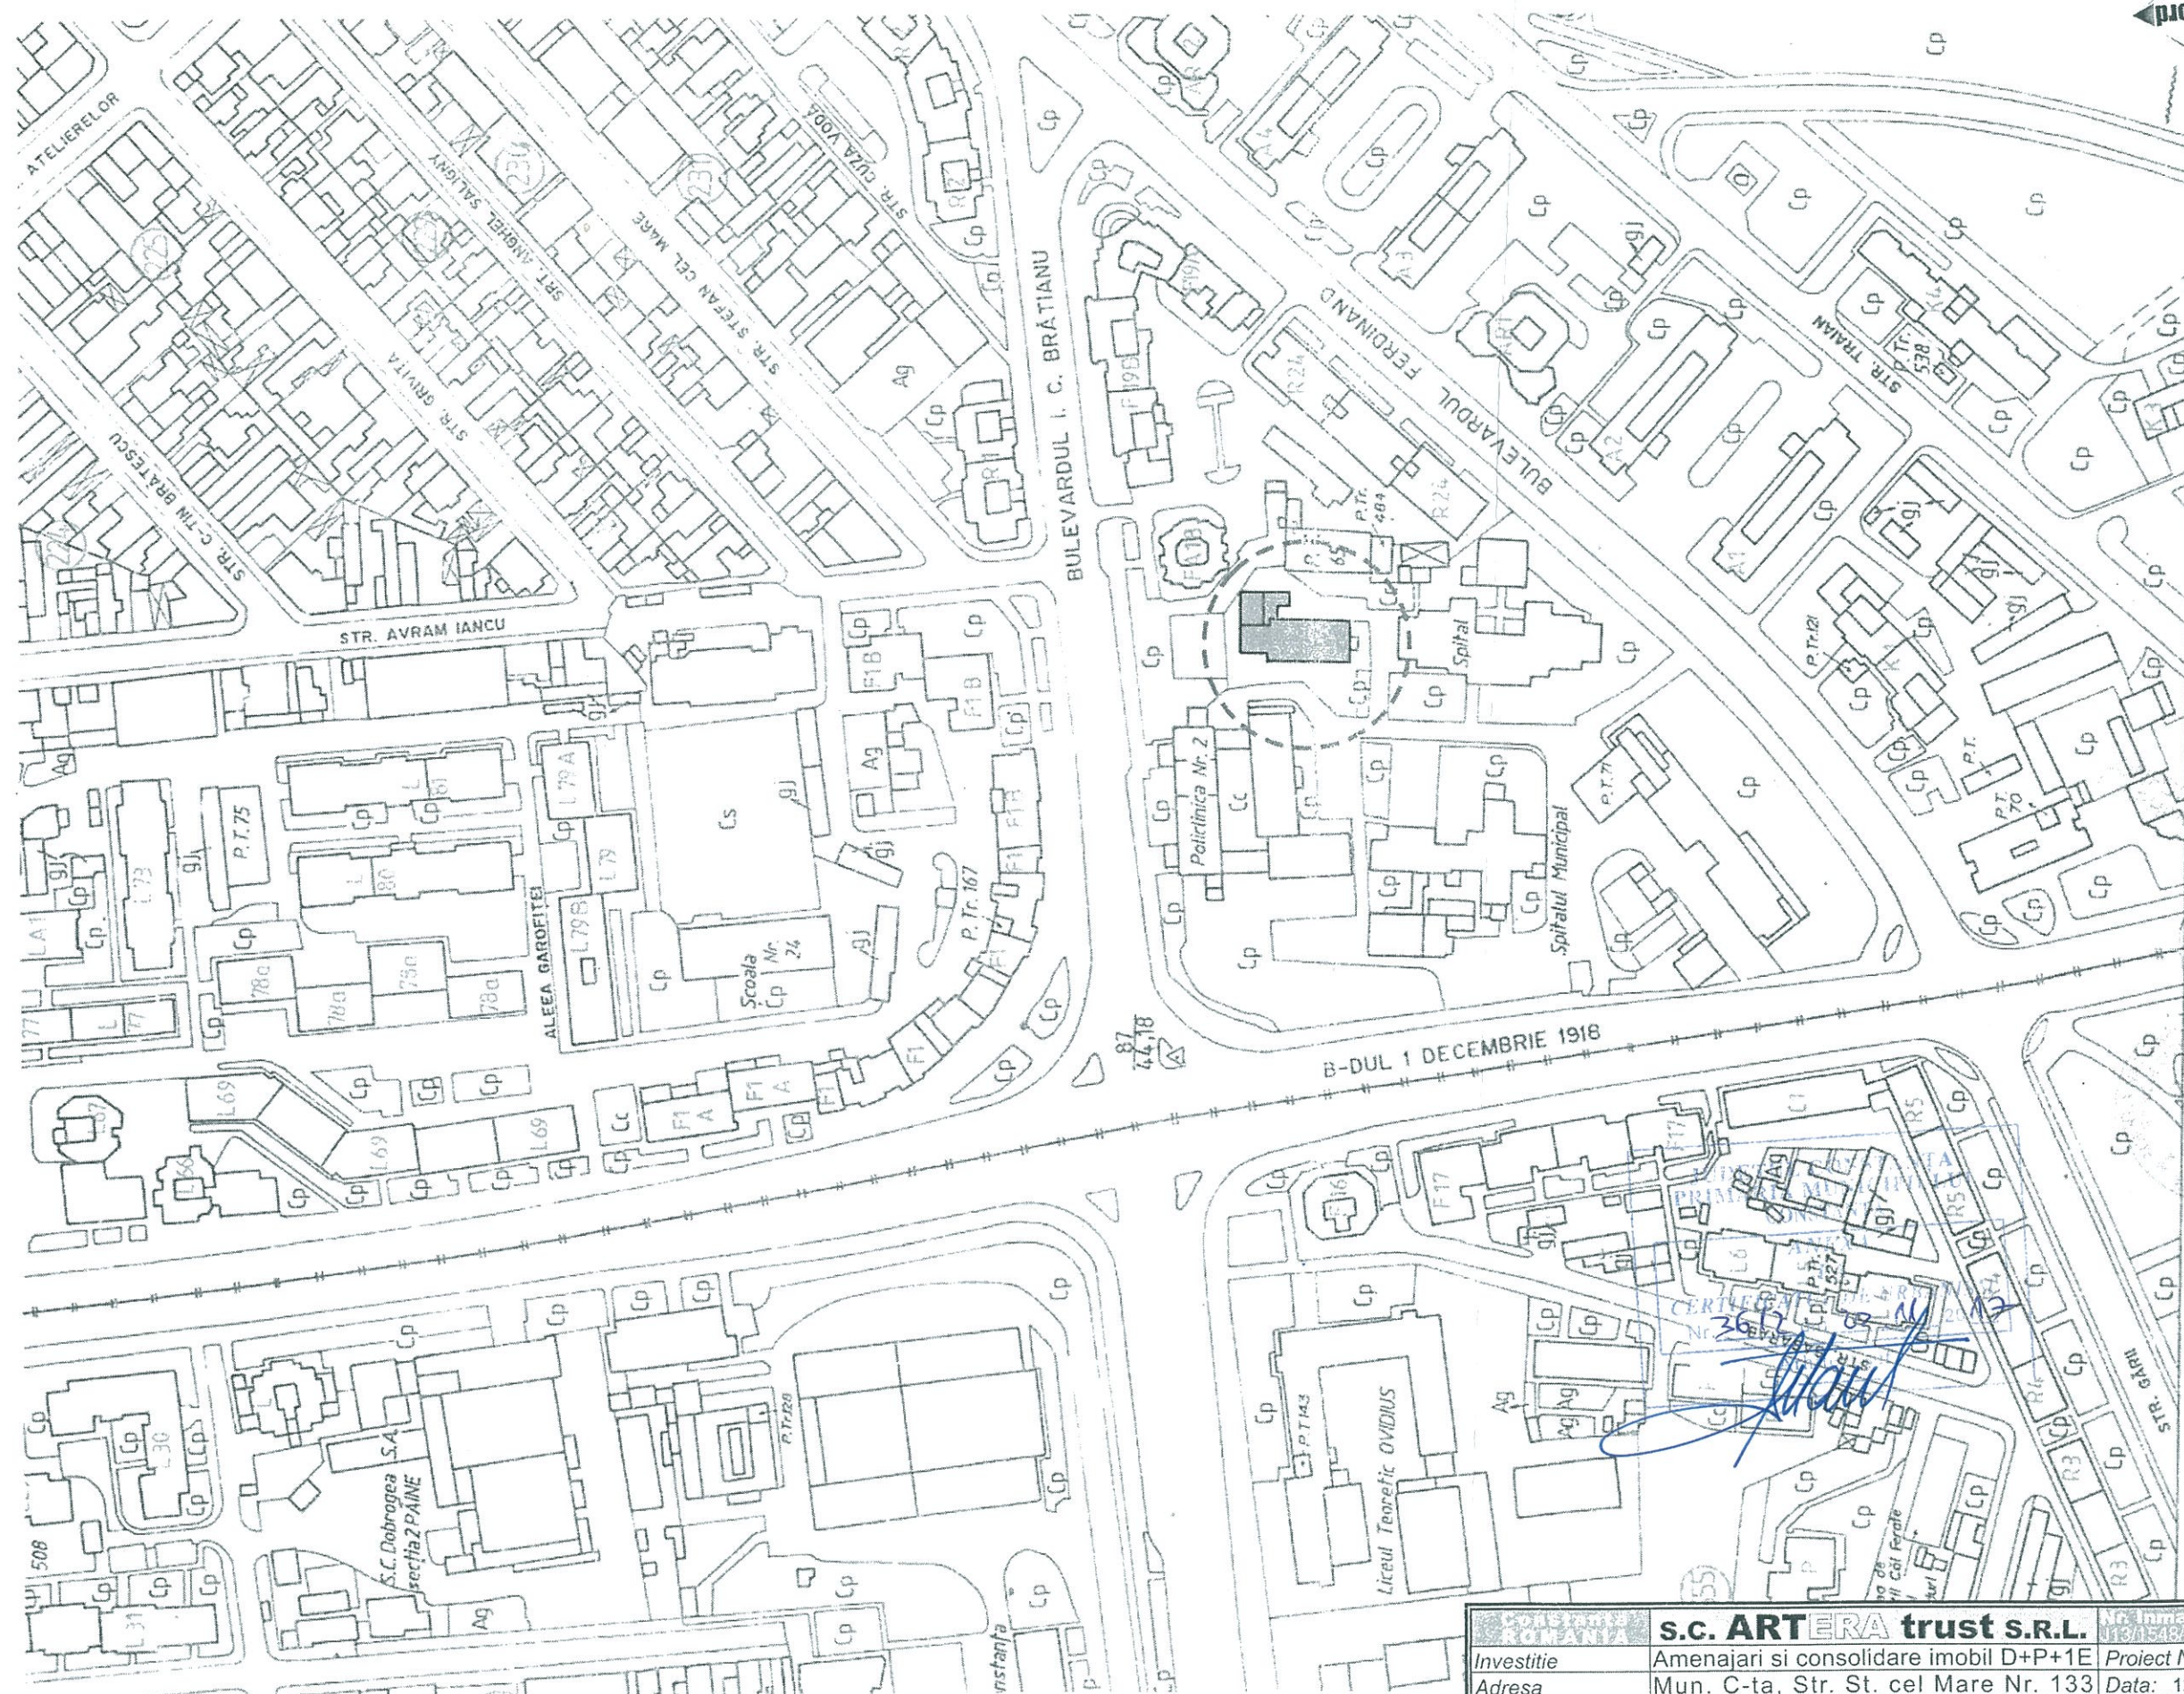

s.c. ARTERA trust s.r.l.		
Investitie	Amenajari si consolidare imobil D+P+1E	Proiect Nr.: C.U.
Adresa	Mun. C-ta, Str. St. cel Mare Nr. 133	Data: 12 noi. 2017
Beneficiar	Consiliul Judetean Constanta	Semnături
Proiectant	C. Arh. Ionut SAVU	
Sef Proiect	C. Arh. Ionut SAVU	
Plansa Nr.: A 00	Titlu Plansa: Incadrare in zona	Scara: 1:2000