



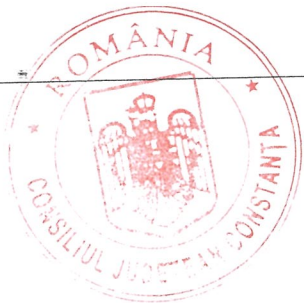

RELEVU LOCUINTA - PARTER
Scara 1:100

Anexa 18

Nr. Cadastral al terenului	Suprafata (mp)	Adresa Imobilului:	
11822		Constanta, B-dul Tomis Nr.141A, Judet Constanța	
Carte Funciare colectiva nr.		UAT	CONSTANTA

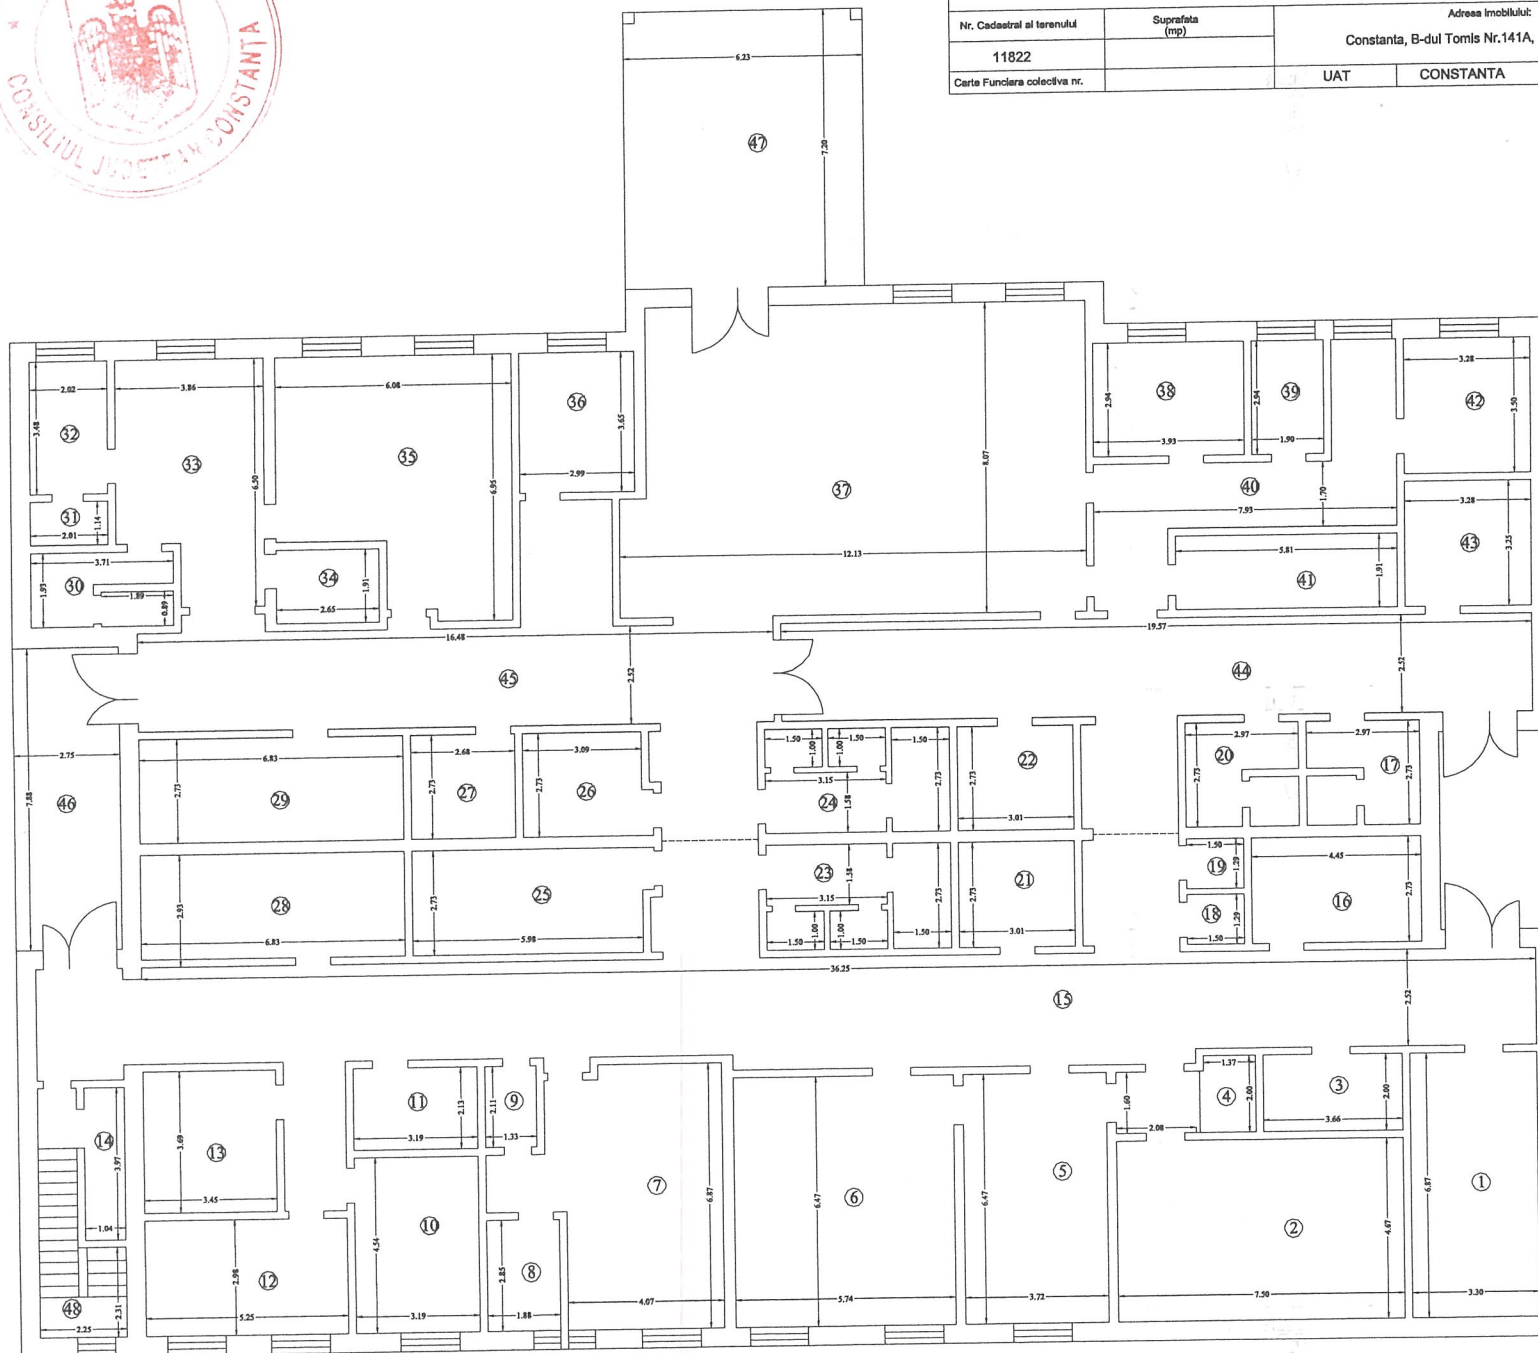

Nr. Incapere	Denumire Incapere	Suprafata utila (mp)
1	CAMERA TEHNICA	22.7
2	RMN	35
3	SPATIU DE DEPOZITARE	7.3
4	DRESSING	2.9
5	CONTROL	24.1
6	COMPUTER TOMOGRAF	37.1
7	RAZE X	31.8
8	CONTROL	5.4
9	DRESSING	2.8
10	MAMOGRAF	14.5
11	POSTPROCESARE	8.8
12	ULTRA SUNET	15.8
13	SPATIU DE DEPOZITARE	12.7
14	SPATIU DE DEPOZITARE	4.1
15	CORIDOR IMAGISTIC	131.6
16	MEDICI	12.1
17	VESTIAR	7.7
18	GRUP SANITAR	1.9
19	GRUP SANITAR	1.9
20	VESTIAR	7.7
21	CAMERA DE RECUPERARE	8.2
22	SPATIU DE DEPOZITARE	8.2
23	GRUP SANITAR	12.4
24	GRUP SANITAR	12.4
25	ECHO-DOPIER	16.7
26	HALTER	8.8
27	POST PROCESARE	7.3
28	DENSIOMETRU OASE	18.8
29	TEST EFORT	18.8
30	PREPARARI	6.7
31	GAMA GRUP SANITAR PERSONAL	2.3
32	GAMA PERSONAL	7
33	GAMA ASTEPTARE	22.3
34	GAMA PACIENTI	5.1
35	GAMA	35.8
36	CONSULTATII	10.9
37	RECEPTIE + HOL ASTEPTARE	94.4
38	DIRECTOR ADMIN	11.8
39	SECRETAR	5.6
40	CORIDOR ADMINISTRATIE	22.9
41	ARHIVA	11.1
42	SEF CLINICA	11.5
43	CHICINETA	10.7
44	CORIDOR PERSONAL	57
45	CORIDOR CARDIOLOGIE	58.9

SUPRAFATA UTILA = 870.7 mp

46	TERASA ACOPERITA	21.7
47	TERASA ACOPERITA	44.7
48	SCARA ACCES SUBSOL	7.5

SUPRAFATA TOTALA = 944.6 mp

SUPRAFATA CONSTRUITA DESFASURATA = 1051 mp

Autorizat: PFA MURAT LEVENT CATEGORIE B SERIA RO-CT-F NR. 0164 Data: 23.02.2028
Executant: SC LEVI-TEAMCAD SRL CLASA III SERIA RO-B-J NR.2013

Signature


LEVENT MURAT Digitally signed
by LEVENT MURAT
Date: 2026.02.23
10:53:48 +02'00'



RELEVU LOCUINTA - SUBSOL
Scara 1:100

Anexa 18

Nr. Cadastral al terenului	Suprafata (mp)	Adresa imobilului:	
11822		Constanta, B-dul Tomis Nr.141A, judet Constanta	
Carte Funciara colectiva nr.		UAT	CONSTANTA

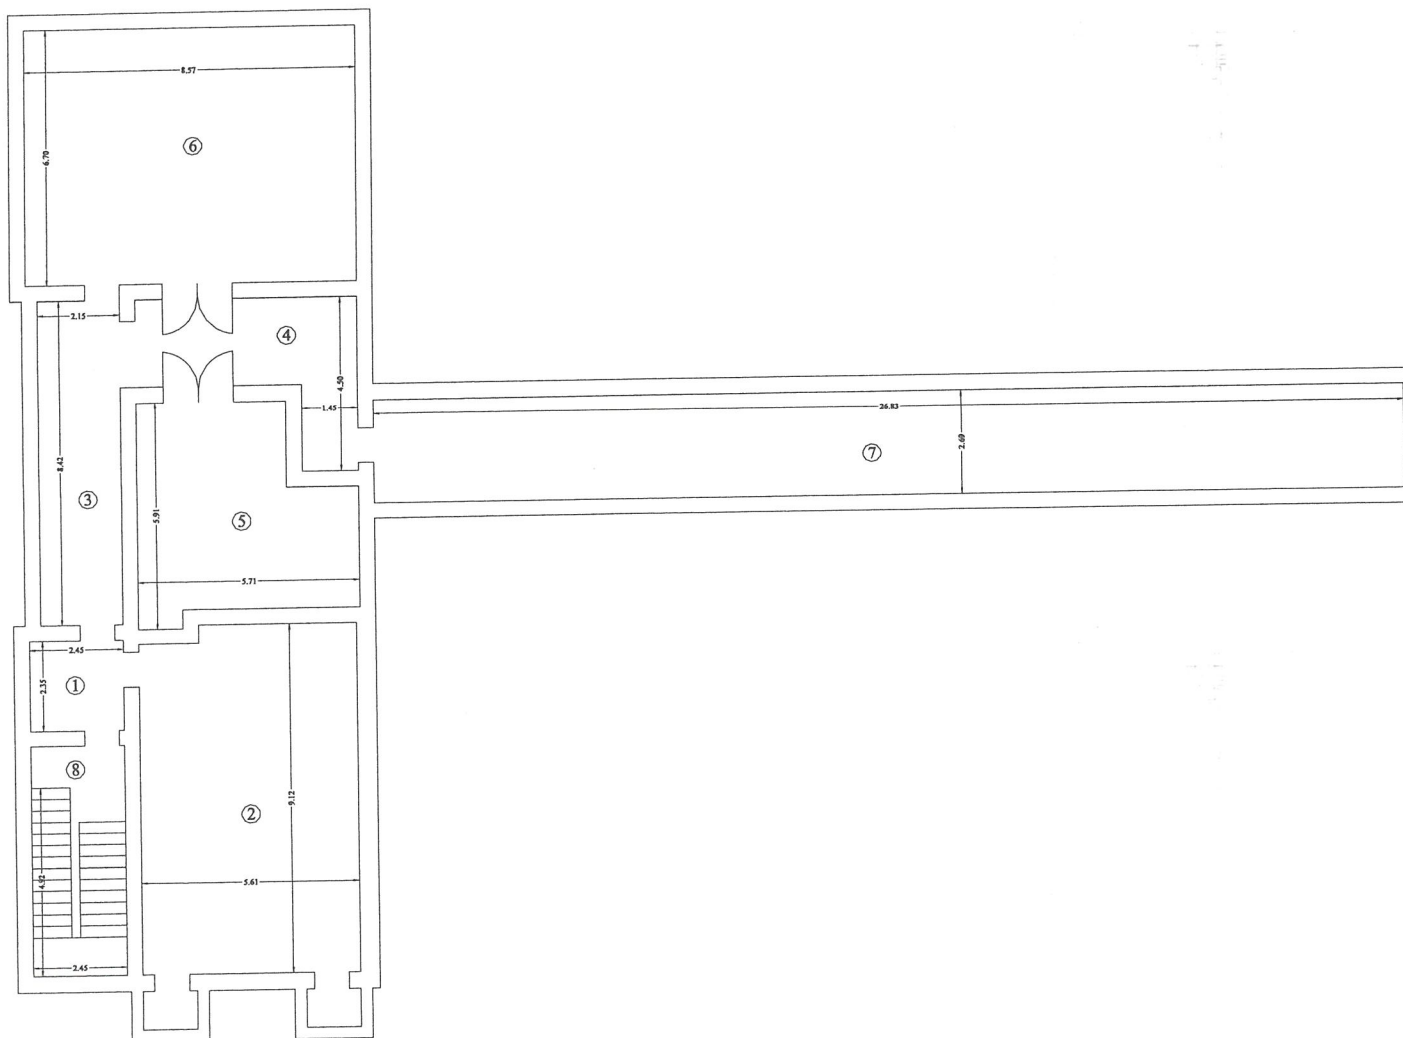

Nr.Incapere	Denumire Incapere	Suprafata utila [mp]
1	SAS	5.8
2	ADAPOST	53.9
3	CURTE ENGLEZA	18.1
4	CORIDOR EXTERIOR	16.1
5	CENTRALA TEHNICA	27.3
6	PINATA	57.4
7	SPATIU TEHNIC	72.2

SUPRAFATA UTILA = 250.8 mp

8	SCARA	14.7
---	-------	------

SUPRAFATA TOTALA = 265.5 mp

SUPRAFATA CONSTRUITA DESFASURATA = 336 mp

Autorizat: PFA MURAT LEVENT CATEGORIE B SERIA RO-CT-F NR. 0164 Data: 23.02.2026
Executant: SC LEVI-TEAMCAD SRL CLASA III SERIA RO-B-J NR.2013

Semnatura

LEVENT
MURAT

Digitally signed
by LEVENT
MURAT
Date: 2026.02.23
10:54:04 +02'00'